



WALL SECTION 4
SCALE: 1/2"=1'-0"

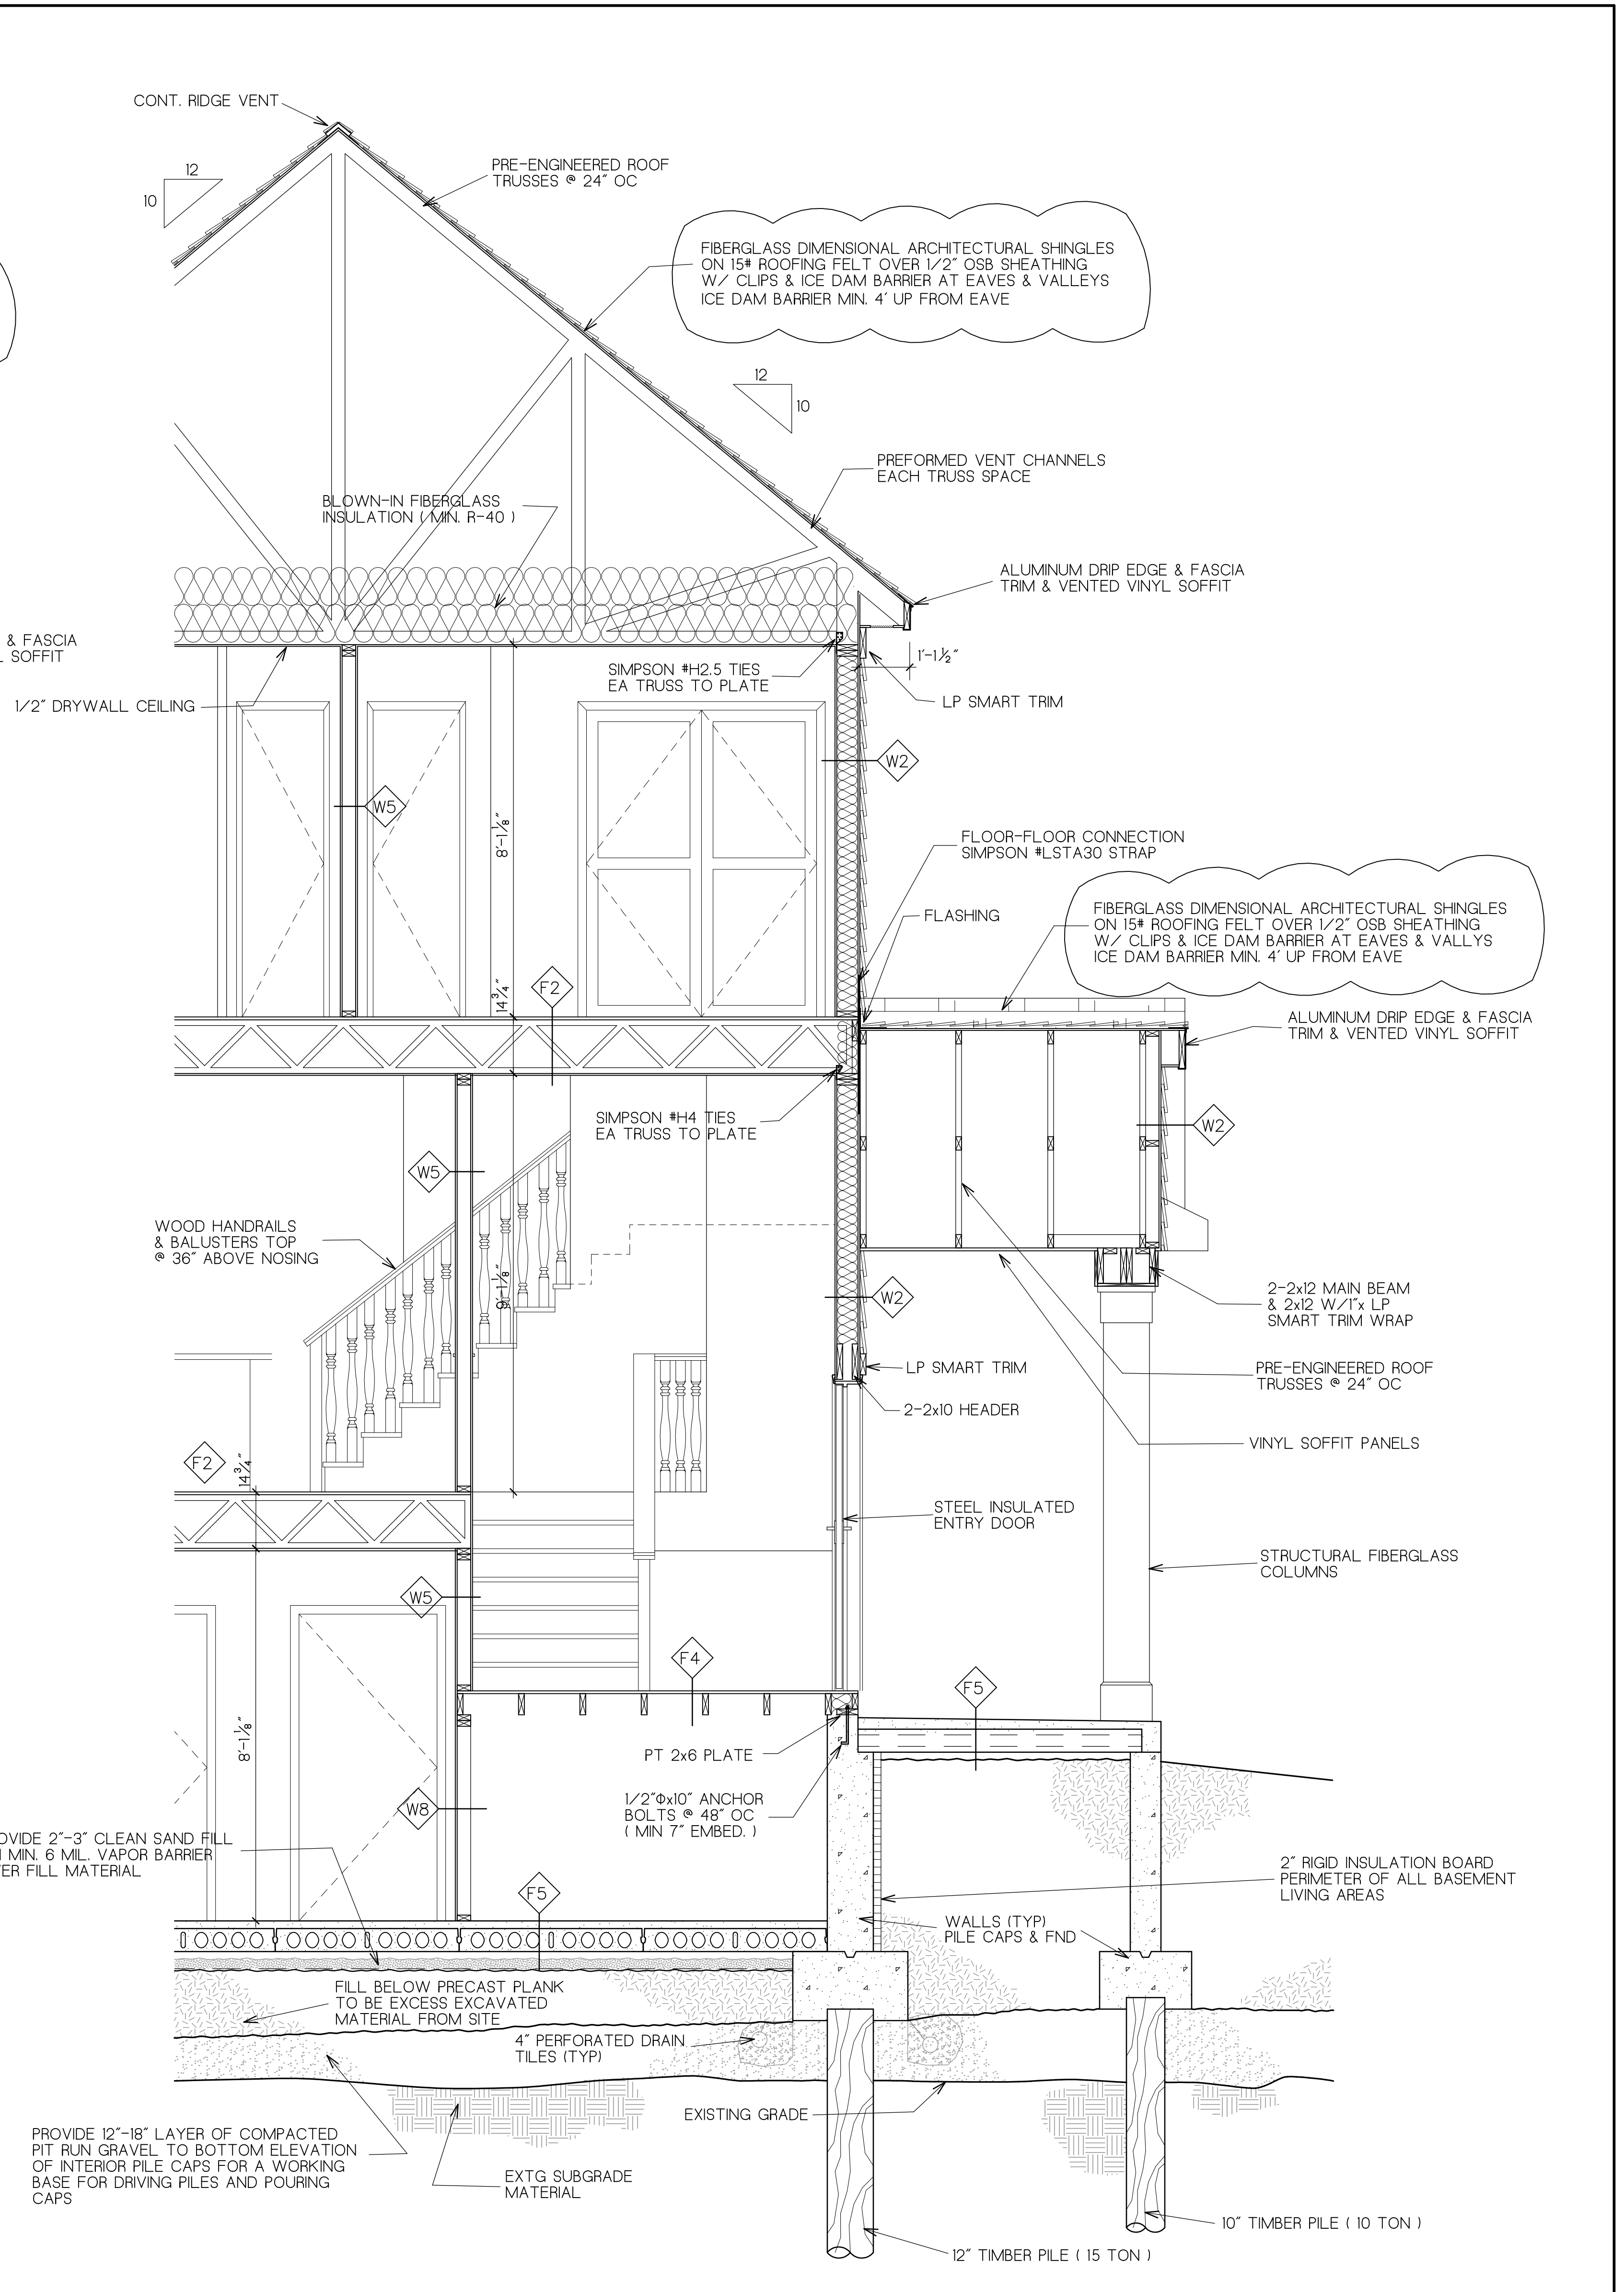

WALL SECTION 3
SCALE: 1/2"=1'-0"

NOTE: SEE FOUNDATION PLAN AND FOUNDATION DETAILS FOR ALL FOUNDATION INFORMATION.

- WORK ORDERED BY -
SHODEEN HOMES, LLC
77 NORTH FIRST STREET
GENEVA, IL 60134

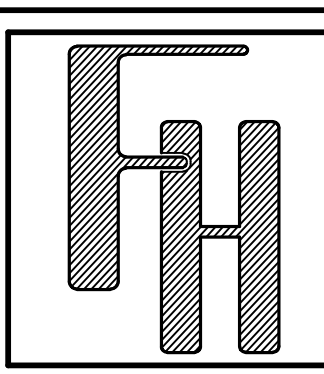

ROWHOMES OF FONTANA
A PLANNED DEVELOPMENT
DOUGLAS STREET (BLOCK 4)
VILLAGE OF FONTAN-ON-GENEVA LAKE, WALWORTH COUNTY, WISCONSIN

(BUILDING NO. 2)
WALL SECTIONS

FARRIS, HANSEN & ASSOCIATES, INC.
ENGINEERING - ARCHITECTURE - SURVEYING
7 RIDGWAY COURT P.O. BOX 437
ELKHORN, WISCONSIN 53121
OFFICE: (262) 723-2098 FAX: (262) 723-5886

REVISIONS
FILE REVISIONS
BS 02/16/15
FINAL FOR STATE SUBMITTAL
BS 02/20/15
REVISIONS PER STATE REVIEW
BS 02/25/15

PROJECT NO.
9129
DATE
12/03/14
SHEET NO.
12 of 13

2/25/2015 8:10pm C:\Users\jshelton\Documents\9129\REVISED DRAWING PLANS\SECTION 4